


GENESEE STREET (C.T.H. "C")

N00°15'46"E
441.53'

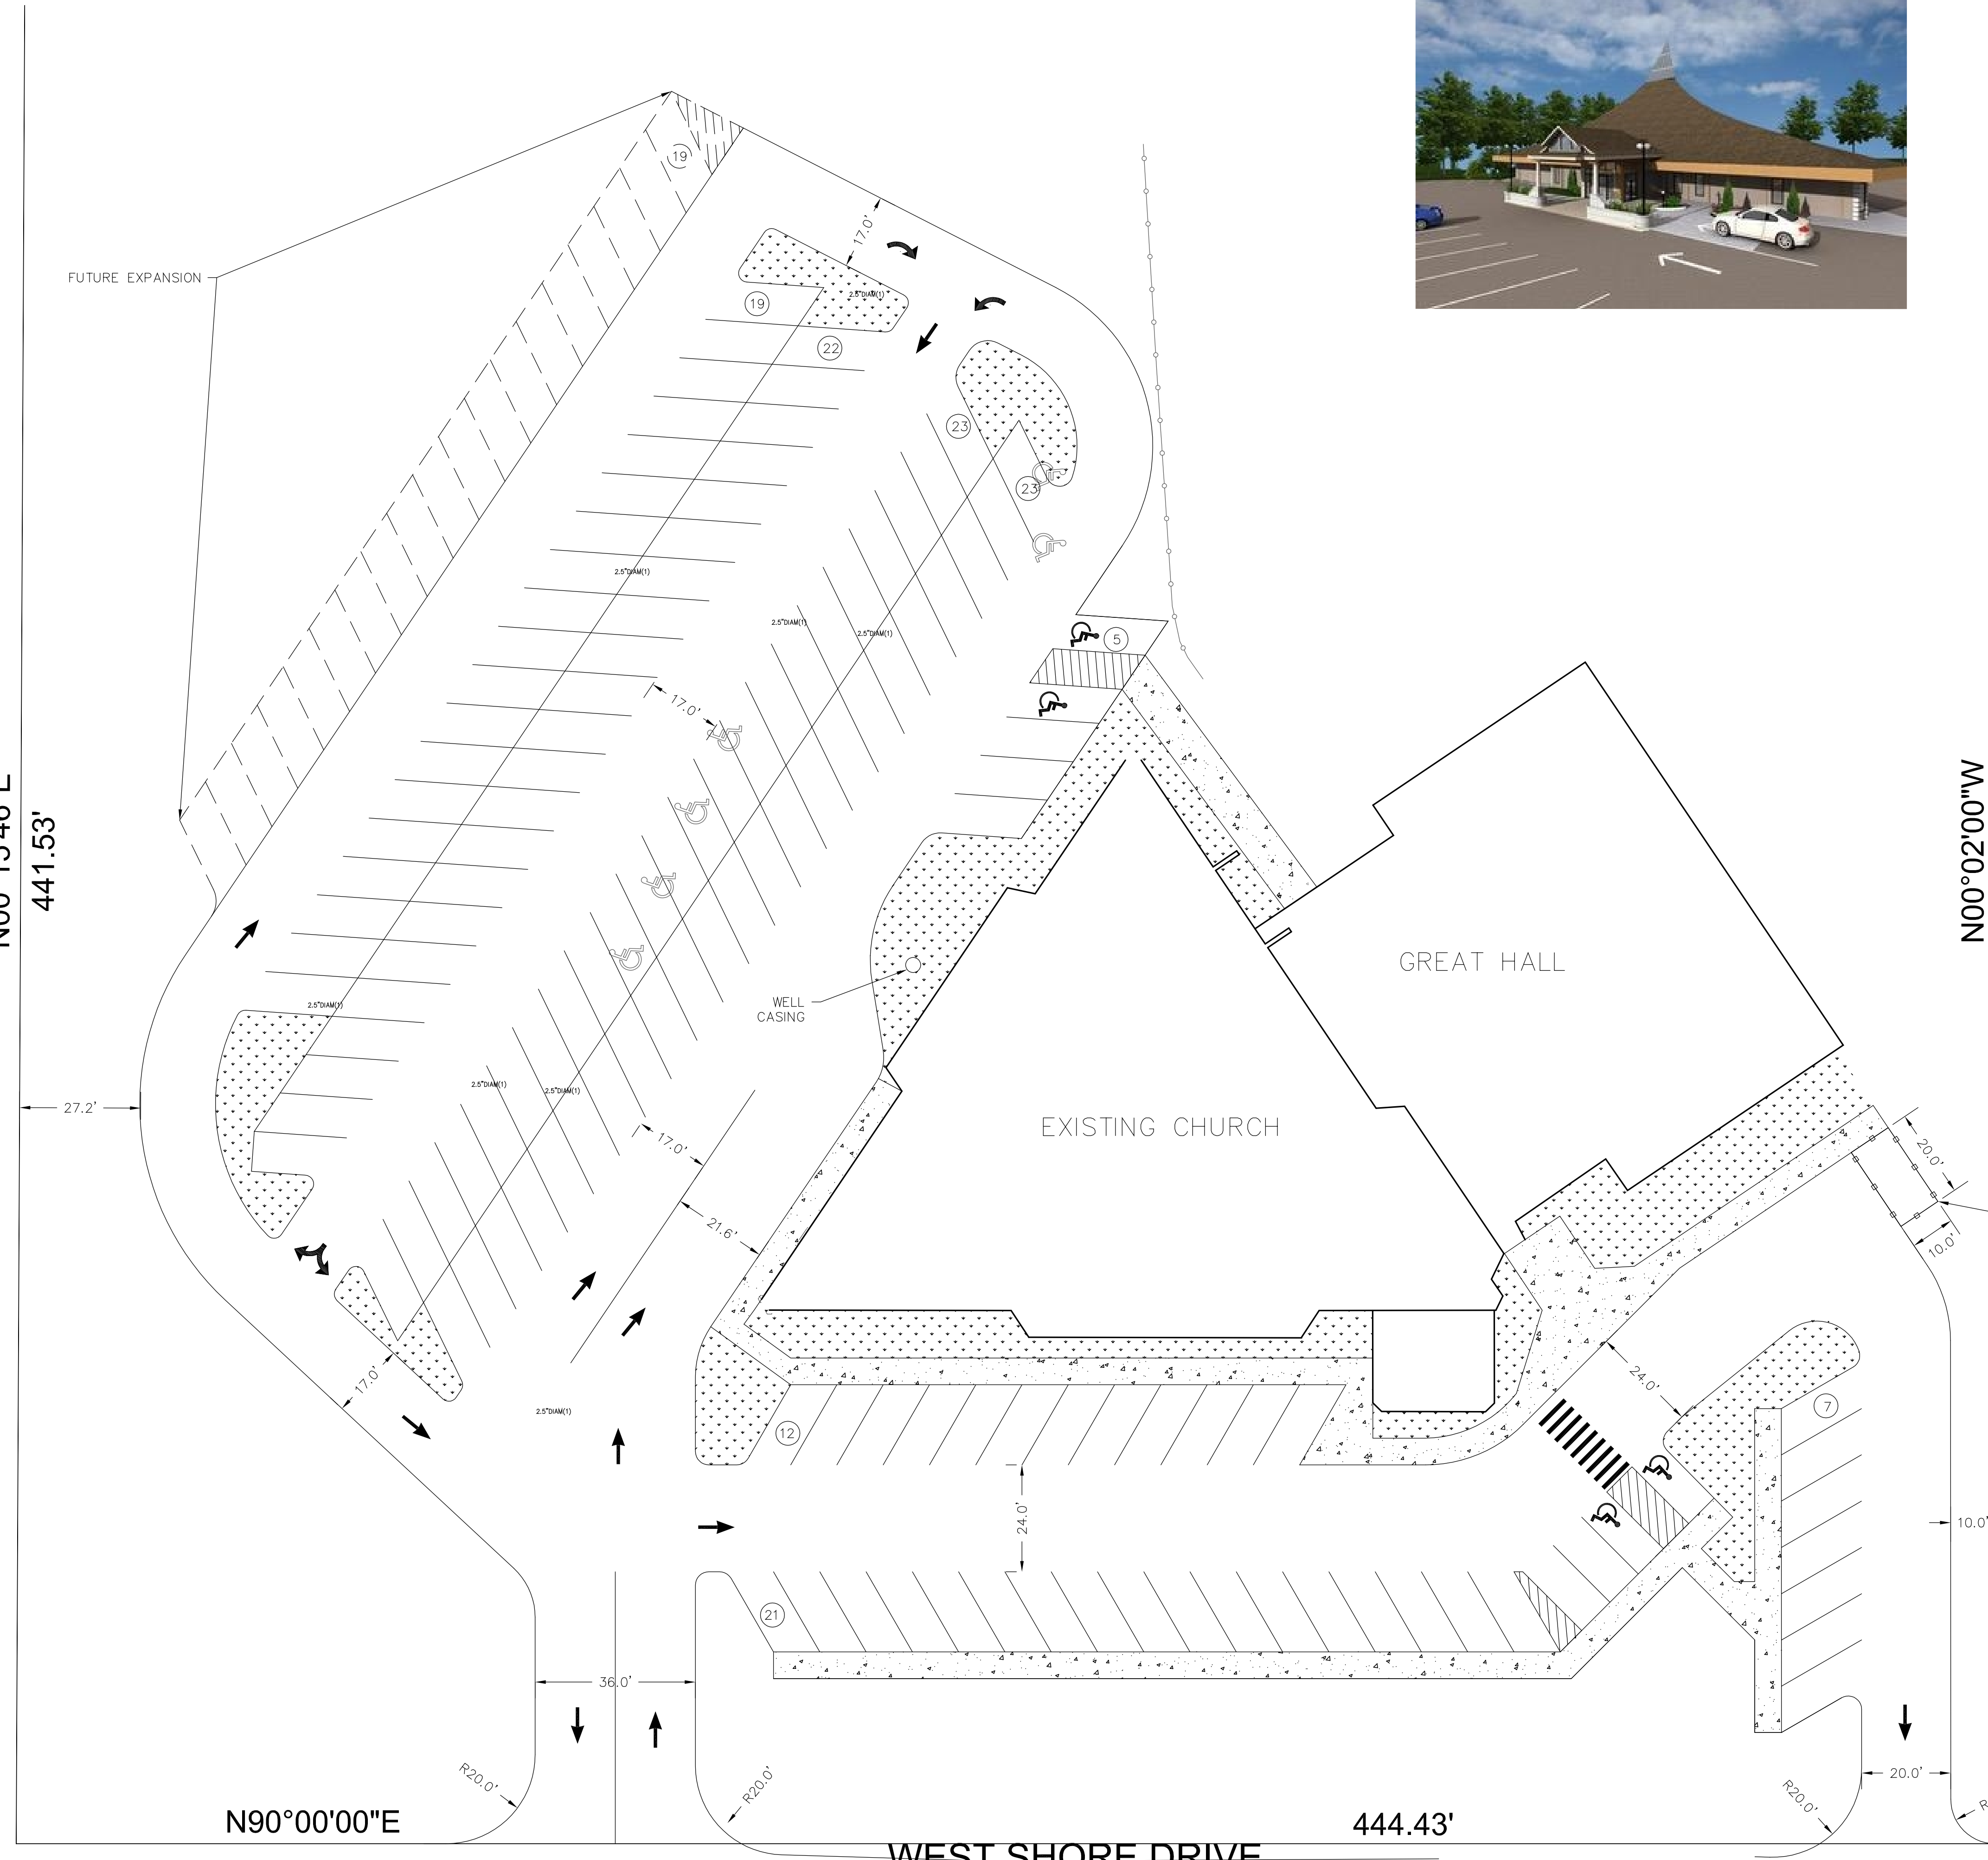


N90°00'00"E

WEST SHORE DRIVE

444.43'

N00°02'00"W
441.53'

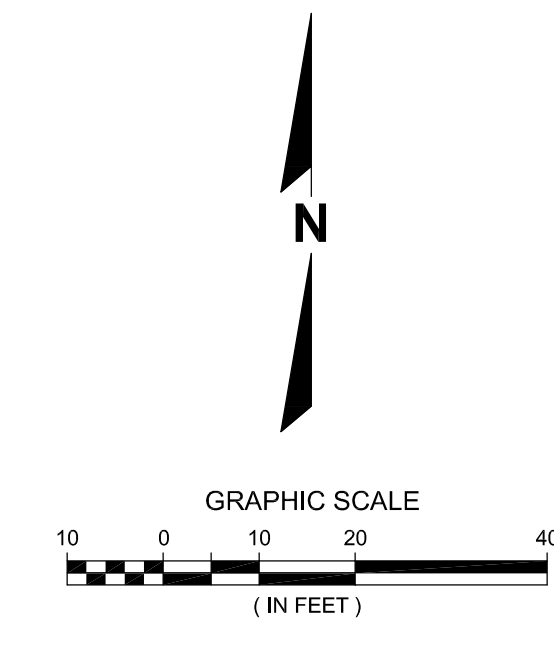


CHRIST THE KING
1600 North Genesee Street
Delafield, WI 53018



EXHIBIT C

Date:		
Des:	Drawn:	Check:
REVISIONS		

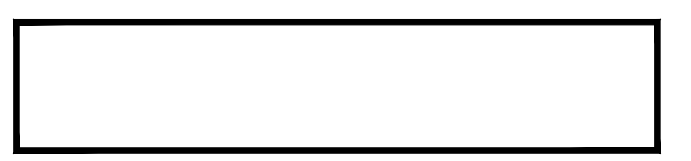

PRELIMINARY